



CITY OF BELLE GLADE — BEAUTIFICATION PROJECT N & S MAIN STREET LANDSCAPING IMPROVEMENTS

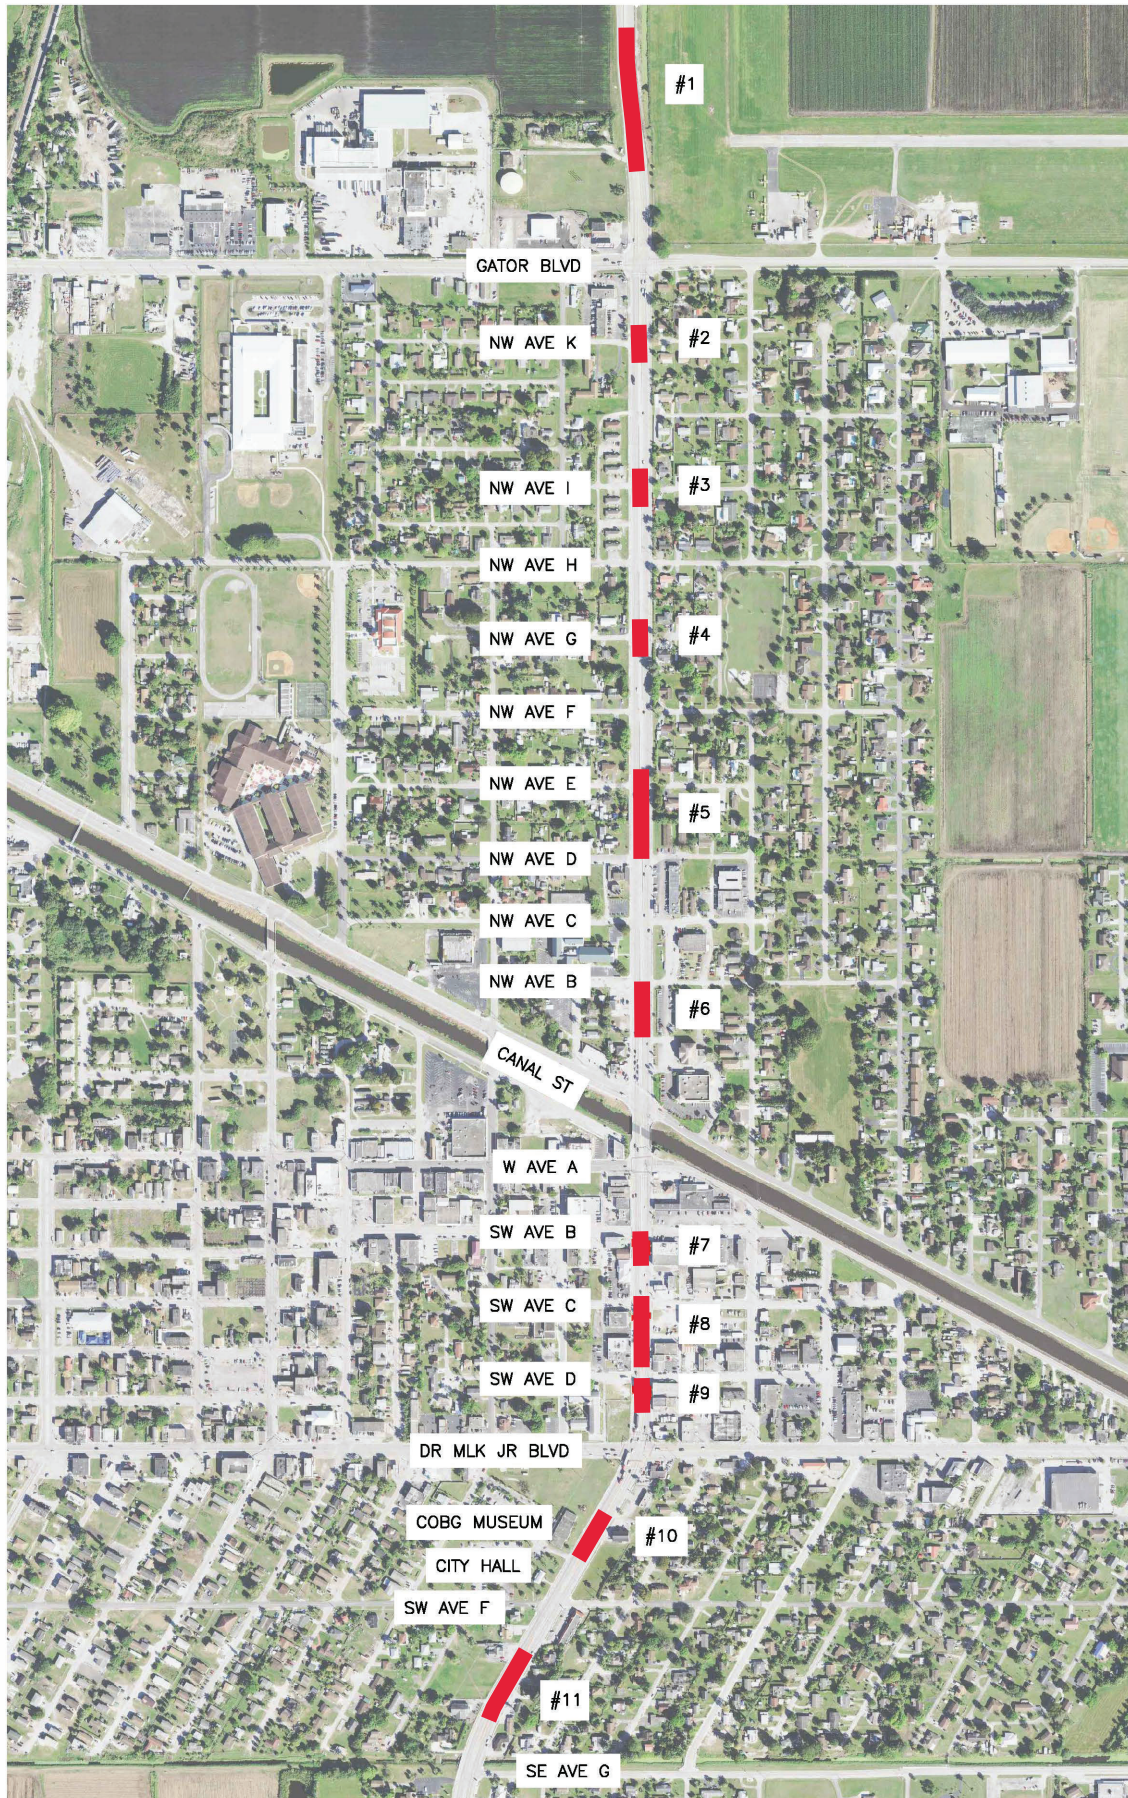

SCALE: NTS

CITY OF BELLE GLADE — BEAUTIFICATION PROJECT N & S MAIN STREET LANDSCAPING IMPROVEMENTS

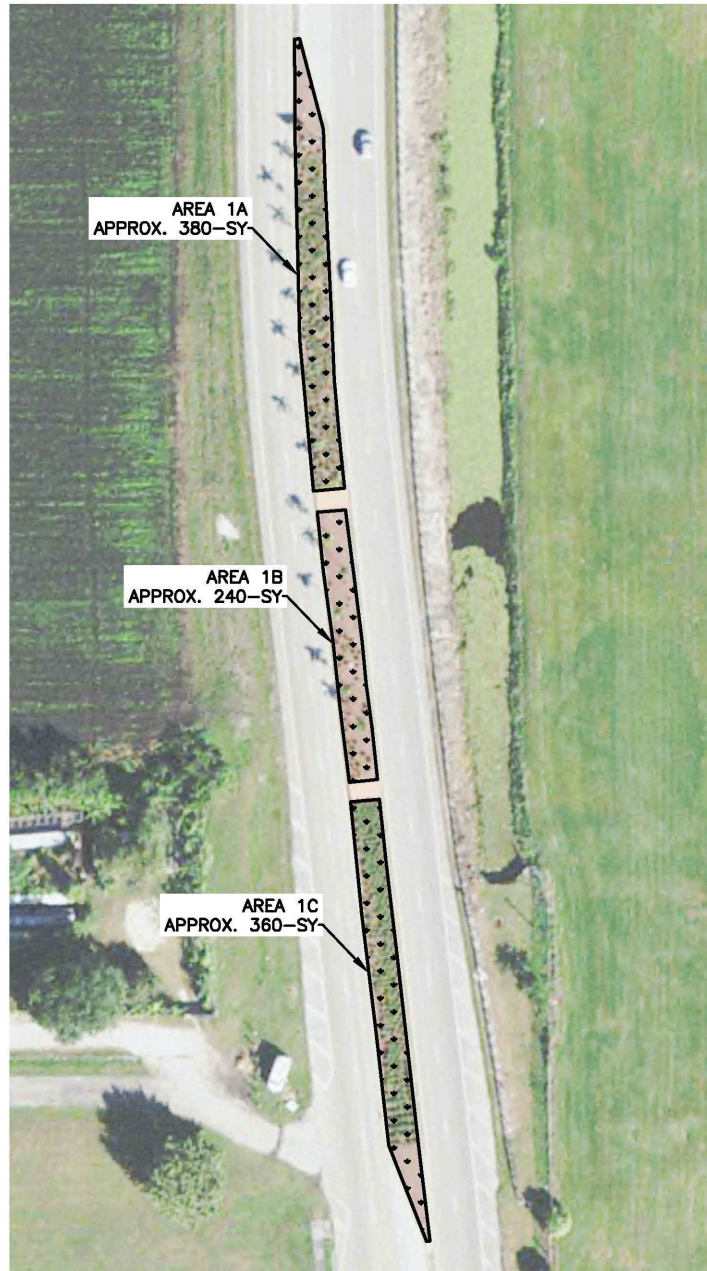

CITY ITB NO. 03-2021





SCALE: NTS

02-23-2021



2 OF 5

CITY OF BELLE GLADE — BEAUTIFICATION PROJECT N & S MAIN STREET LANDSCAPING IMPROVEMENTS

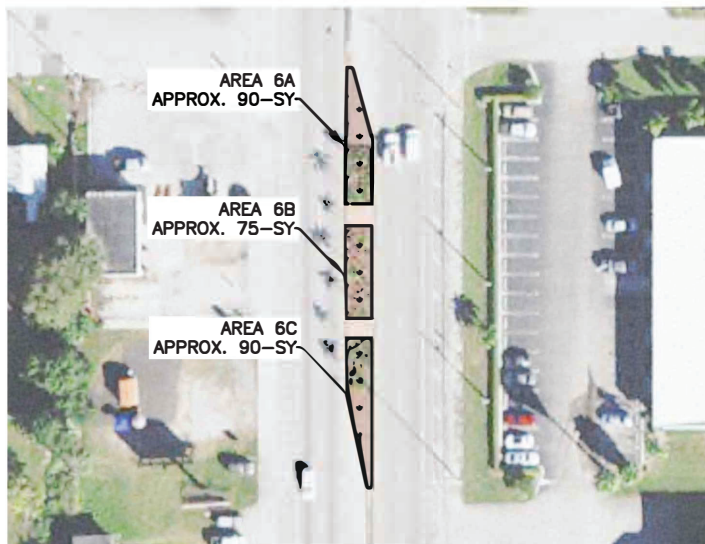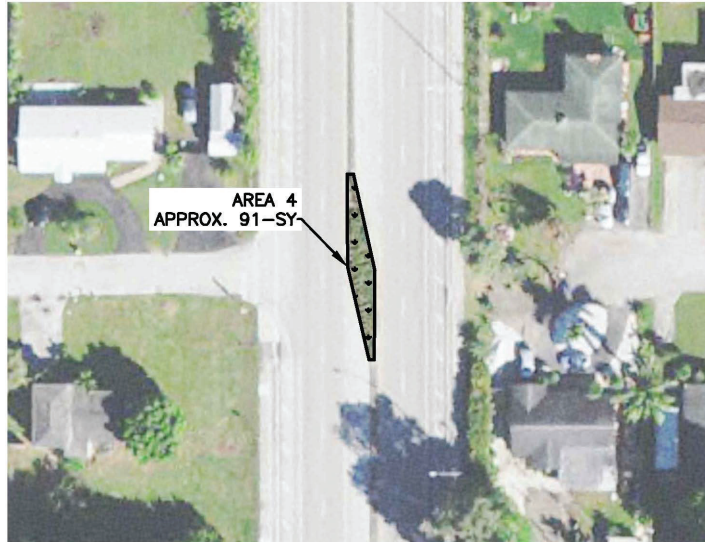

SCALE: NTS

CITY OF BELLE GLADE — BEAUTIFICATION PROJECT N & S MAIN STREET LANDSCAPING IMPROVEMENTS

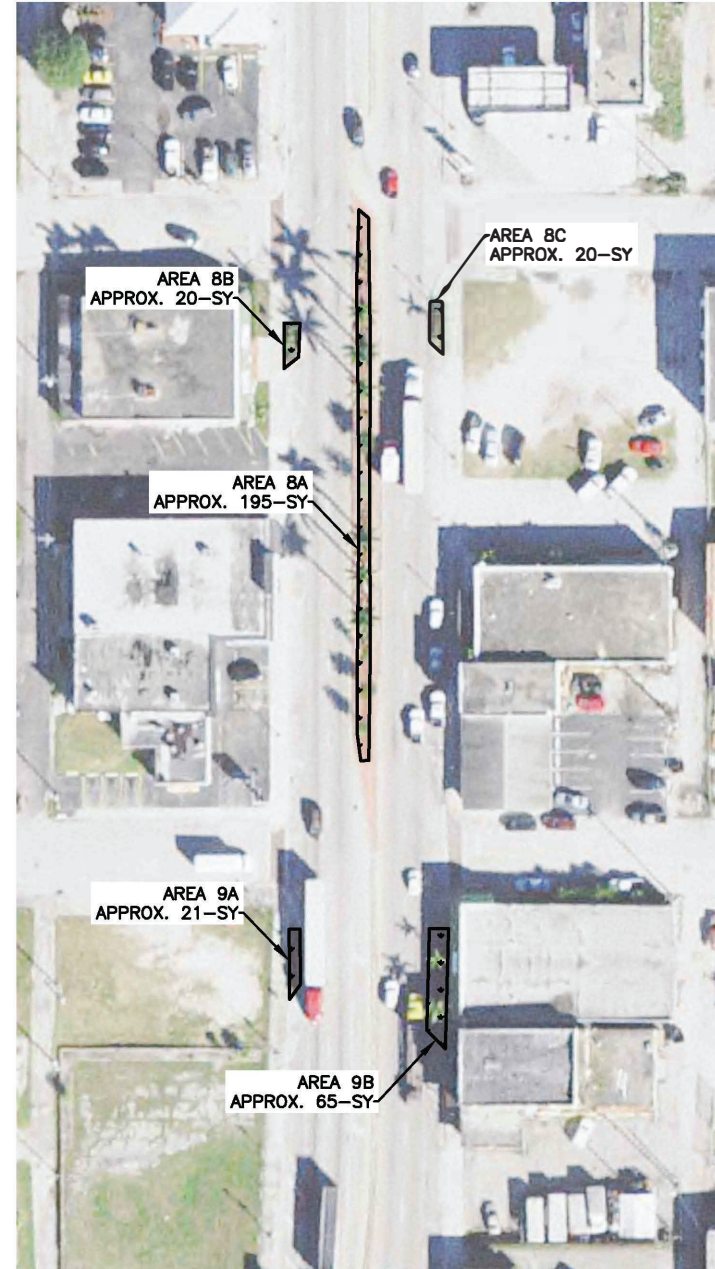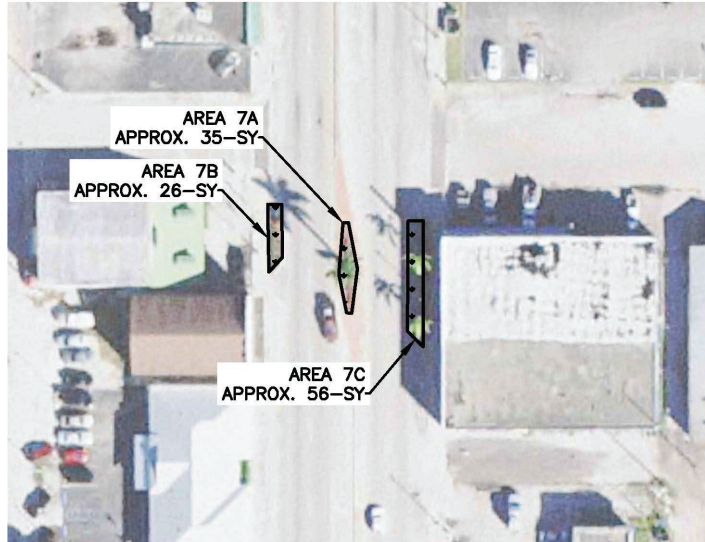


SCALE: NTS

CITY OF BELLE GLADE – BEAUTIFICATION PROJECT N & S MAIN STREET LANDSCAPING IMPROVEMENTS



SCALE: NTS

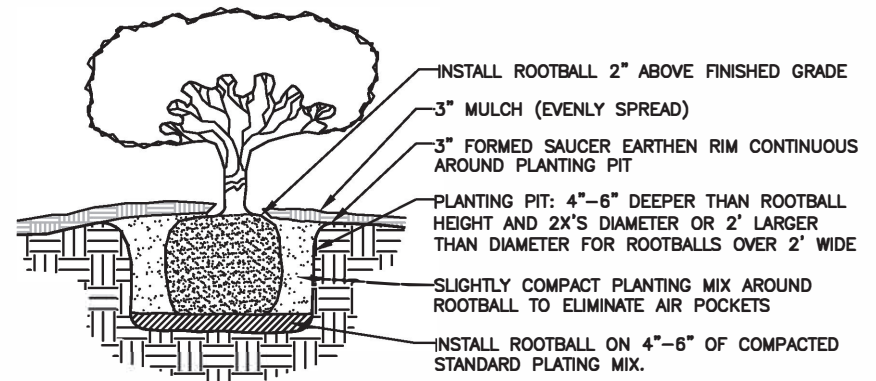

NOTE: WHEN GUY WIRES ARE REQUIRED – CONNECT WIRES ABOVE FIRST LATERAL BRANCH W/ RUBBER HOSES ON ALL POINTS OF CONTACT. INSTALL (3) DOUBLE STRAND, 12-GAUGE GALVANIZED WIRES SPACED EVENLY AROUND TREE W/ 2"x4"x24" WOODEN STAKES 3" BELOW GRADE AND SAFETY FLAGS LOCATED ABOUT 1/3 THE DISTANCE DOWN FROM THE TOP CONNECTION POINT. REMOVE TOP 1/3 OF ROOTBALL'S BURLAP SACK (IF APPLICABLE) AND INSTALL TREE PER NOTES ABOVE.

TYPICAL PLANTING DETAIL (NTS)