

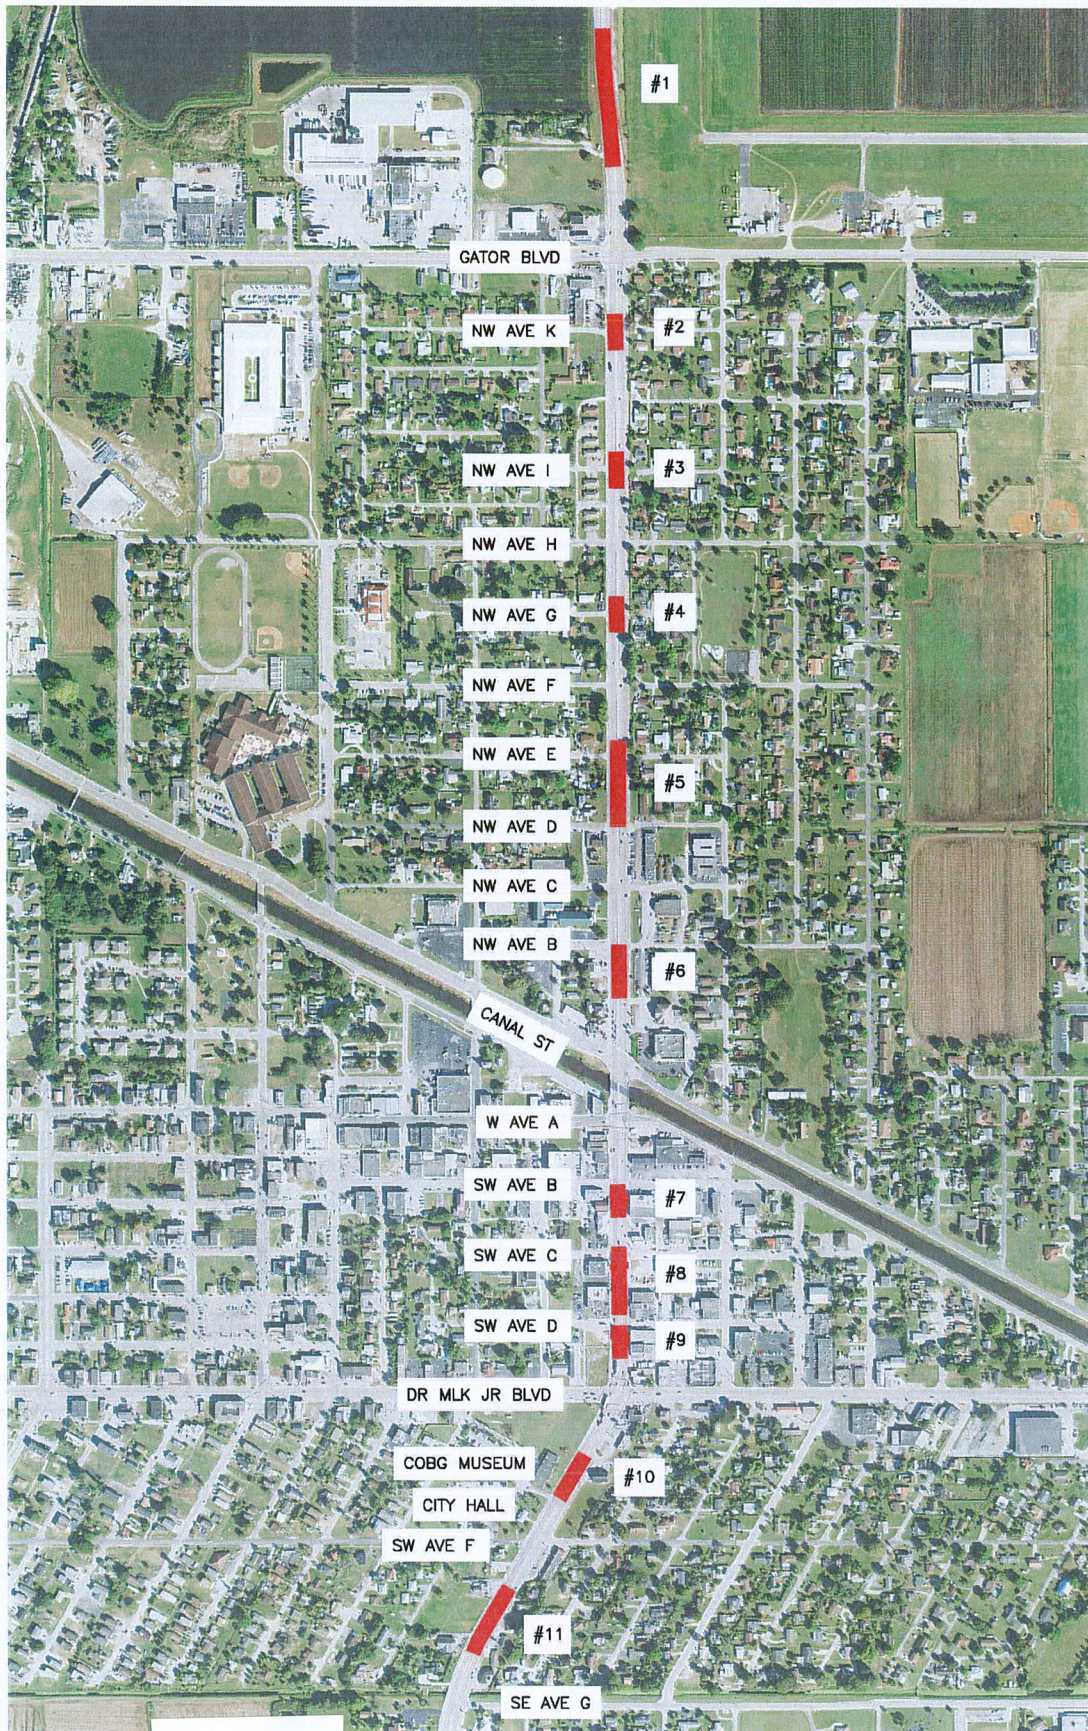


CITY OF BELLE GLADE – BEAUTIFICATION PROJECT N & S MAIN STREET LANDSCAPING IMPROVEMENTS

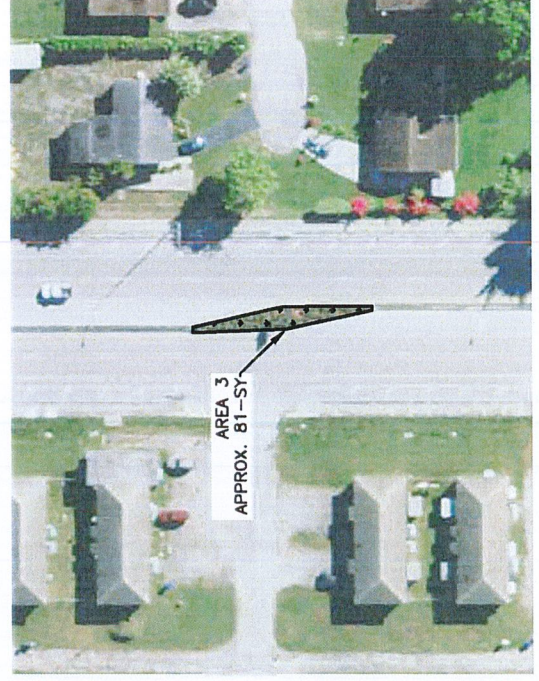


SCALE: NTS


CITY OF BELLE GLADE – BEAUTIFICATION PROJECT N & S MAIN STREET LANDSCAPING IMPROVEMENTS

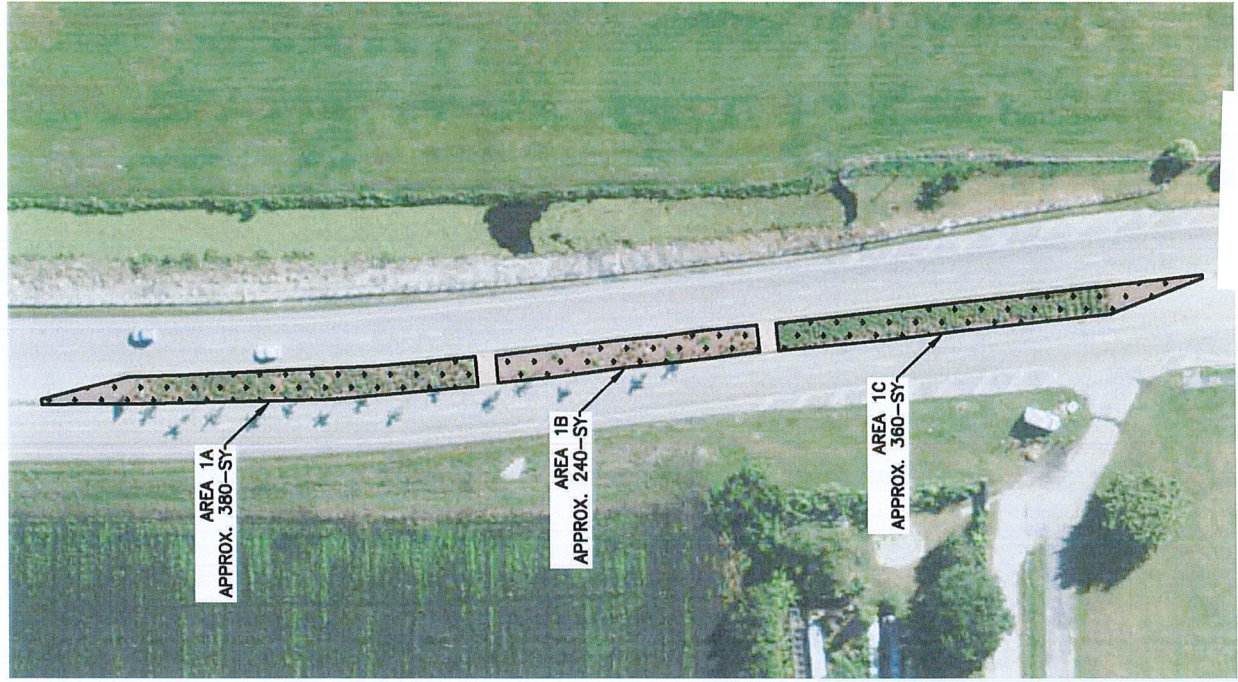

CITY OF BELLE GLADE – BEAUTIFICATION PROJECT N & S MAIN STREET LANDSCAPING IMPROVEMENTS

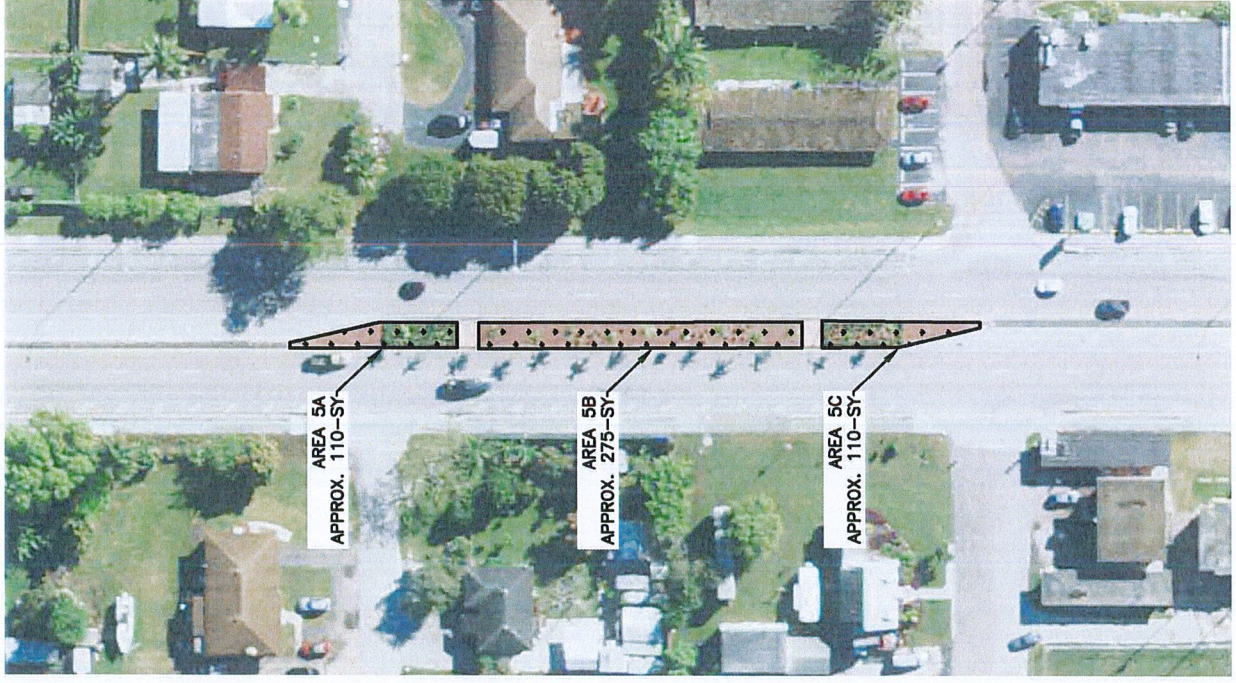

SCALE: NTS


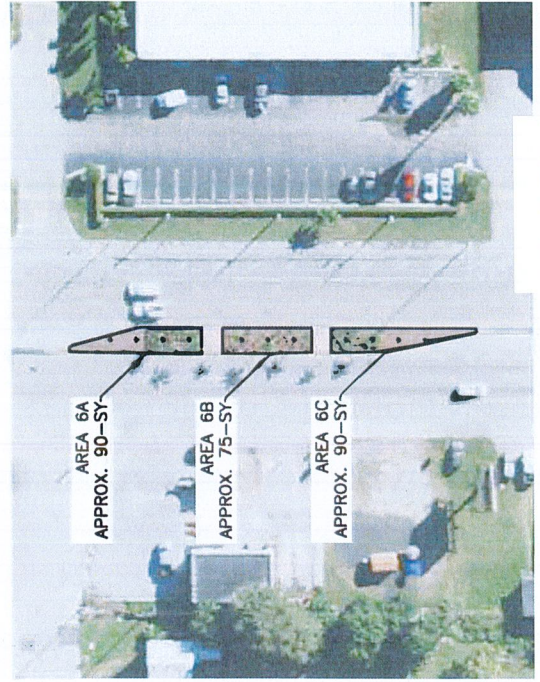


CITY ITB NO. 09-2021₁

02-23-2021

3 OF 5


CITY OF BELLE GLADE – BEAUTIFICATION PROJECT N & S MAIN STREET LANDSCAPING IMPROVEMENTS

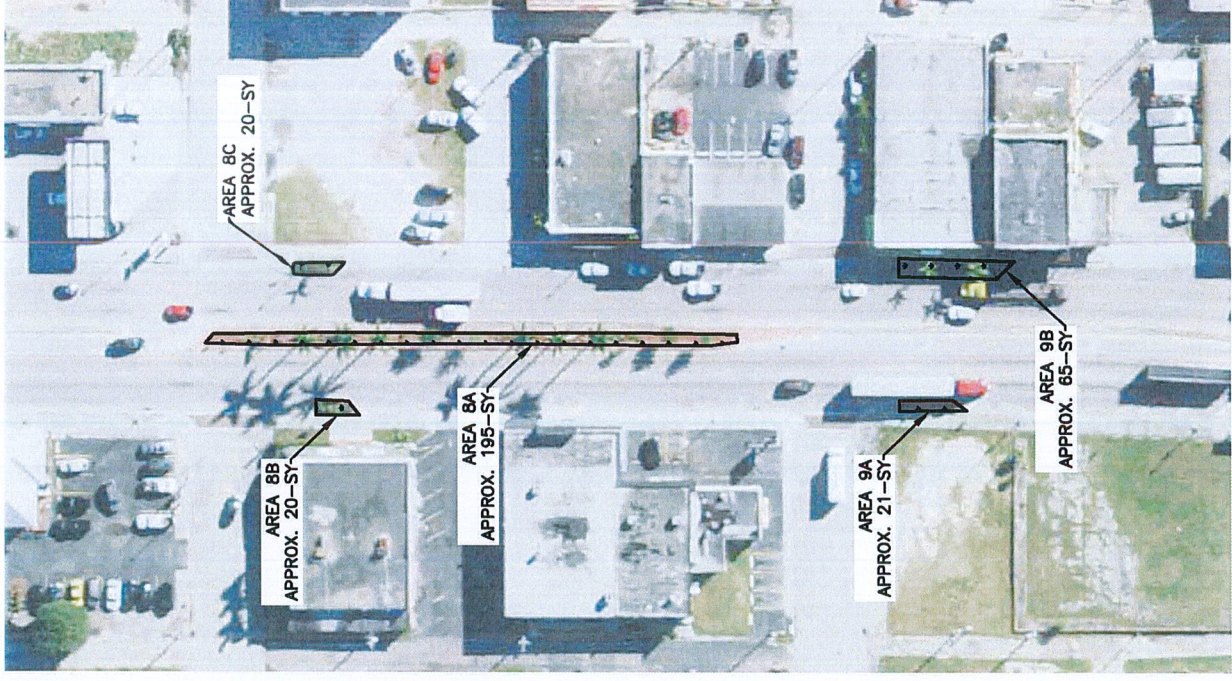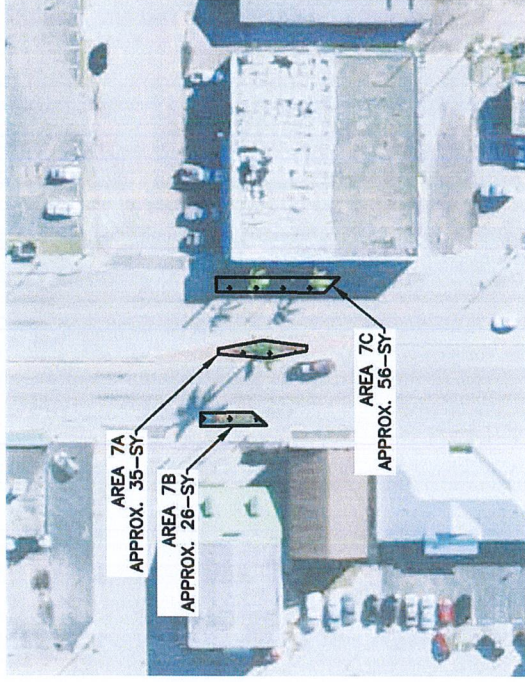



SCALE: NTS



CITY OF BELLE GLADE – BEAUTIFICATION PROJECT N & S MAIN STREET LANDSCAPING IMPROVEMENTS

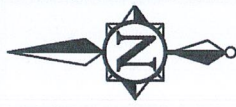

SCALE: NTS

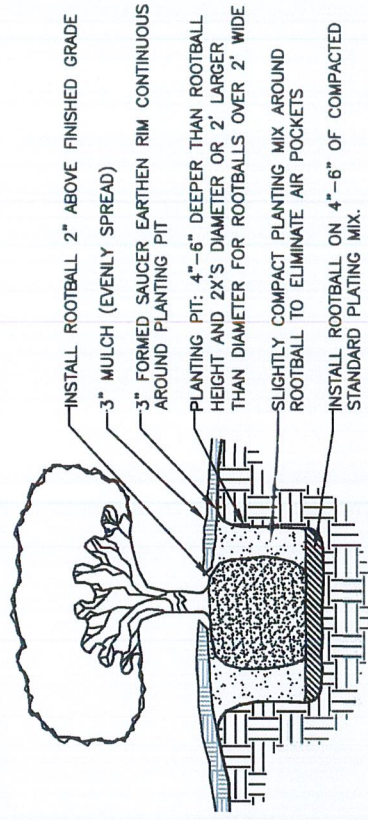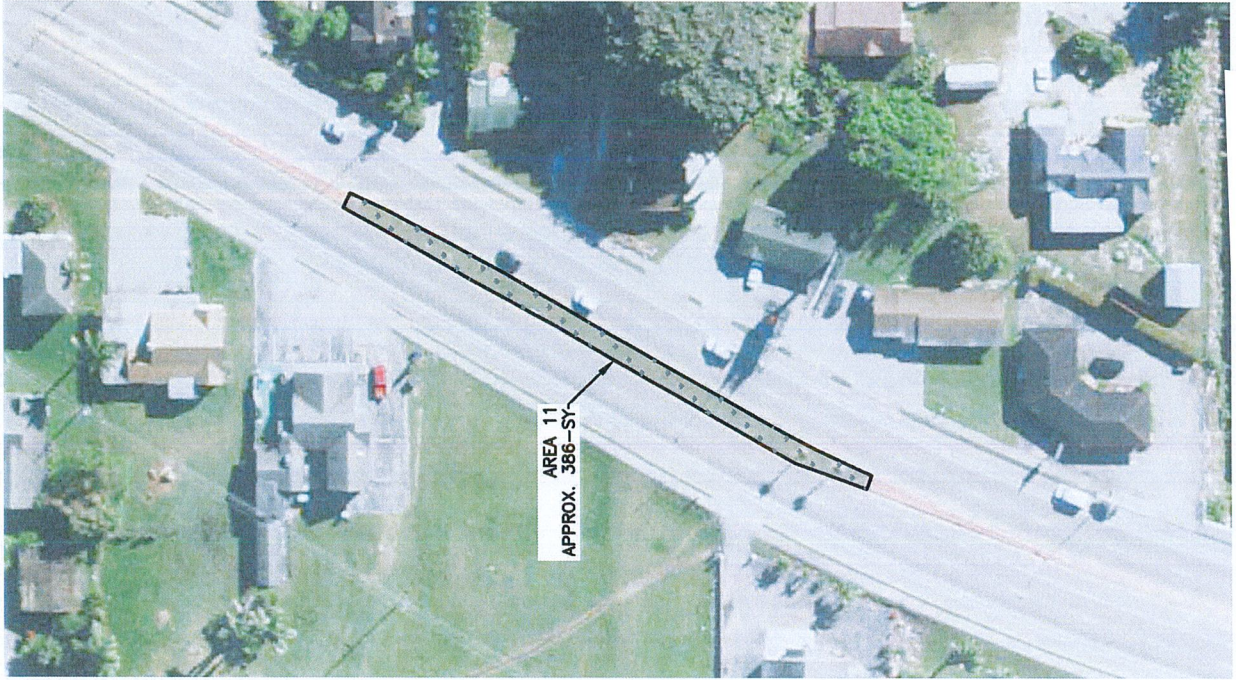

NOTE: WHEN GUY WIRES ARE REQUIRED – CONNECT WIRES ABOVE FIRST LATERAL BRANCH W/ RUBBER HOSES ON ALL POINTS OF CONTACT. INSTALL (3) DOUBLE STRAND, 12-GAUGE GALVANIZED WIRES SPACED EVENLY AROUND TREE W/ 2"x4"x24" WOODEN STAKES 3" BELOW GRADE AND SAFETY FLAGS LOCATED ABOUT 1/3 THE DISTANCE DOWN FROM THE TOP CONNECTION POINT. REMOVE TOP 1/3 OF ROOTBALL'S BURLAP SACK (IF APPLICABLE) AND INSTALL TREE PER NOTES ABOVE.

TYPICAL PLANTING DETAIL (NTS)